
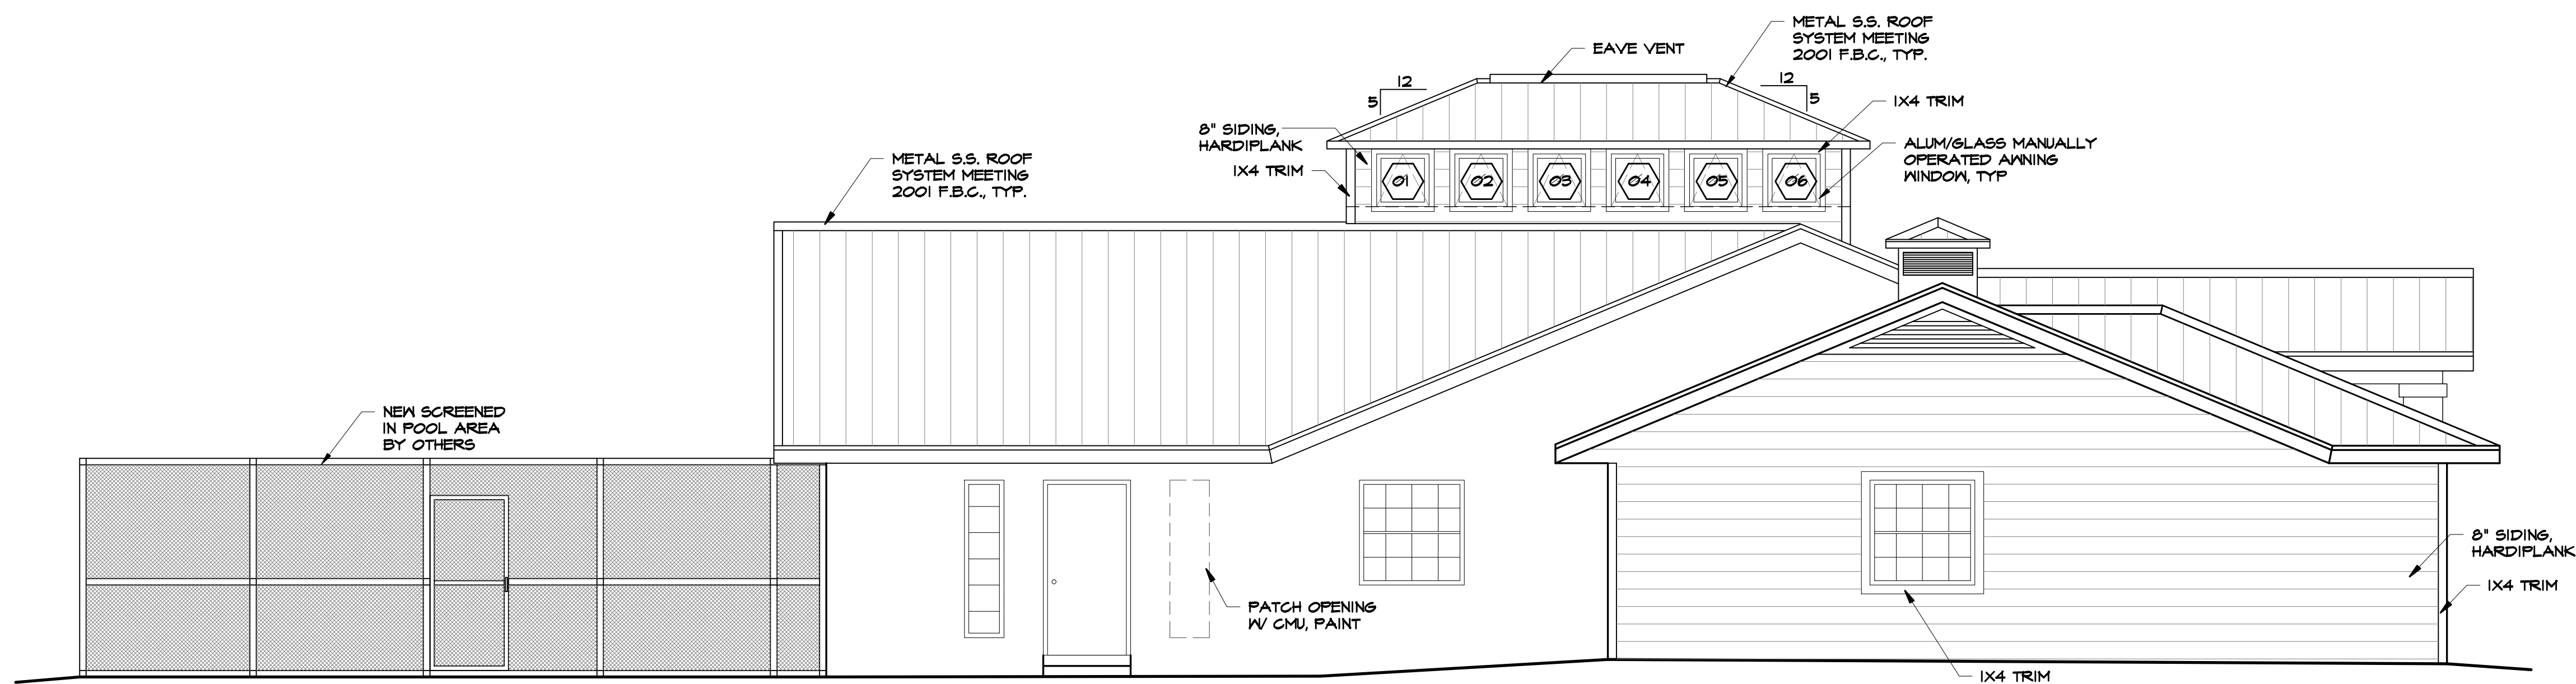


01 EAST ELEVATION
A3 1/4"=1'-0"

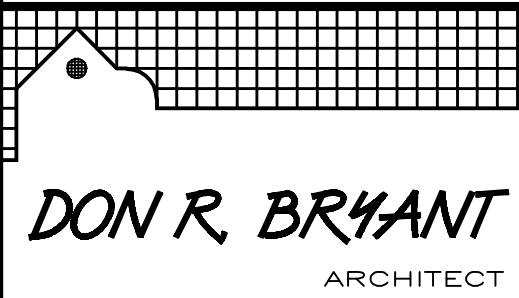

02 SOUTH ELEVATION
A3 1/4"=1'-0"

SUBMISSIONS:	
DEC 03, 2002	PRELIMINARY
JUNE 30, 2003	95% COMPLETE
AUG 06, 2003	BID SET
NOV 12, 2003	PERMIT SET
JAN 21, 2004	GENERAL REVISIONS
MAR 09, 2004	PORCH REVISIONS
APR 01, 2004	WINDOW DIMENSION
SEAL	
PROJECT: 2002.578	
PROPOSED RESIDENCE REMODEL FOR: MR. AND MRS. BOB HOOD 1058 CARRIGAN BLVD MERRITT ISLAND, FL 32952	
 DON R. BRYANT ARCHITECT 638 BREVARD AVE., SUITE 1 COCOA, FLORIDA 32922 (321) 636-8563 WWW.VILLAGEARCHITECT.COM ARCHITECTURE PLANNING DESIGN	
TITLE:	
ELEVATIONS	
COMMISSION: 00520	SHEET: A3
OF 10	