

COPYRIGHT STATEMENT:
 THESE DOCUMENTS AND THEIR CONTENTS ARE THE PROPERTY OF DON BRYANT ARCHITECTS, INC. (DBA) AND ARE ISSUED ONLY FOR THE SPECIFIC PROJECT NOTED ON THESE DOCUMENTS. ANY REVISIONS, REPRODUCTIONS, OR MODIFICATIONS OF THESE DOCUMENTS WITHOUT THE EXPRESS WRITTEN CONSENT OF (DBA) IS PROHIBITED BY LAW.

SUBMISSIONS:

MAY 05, 2004	PRELIMINARY

SEAL

PROJECT: PROPOSED 8 STORY CONDOMINIUM:
DELANNOY TOWER
 COCOA VILLAGE, FLORIDA 32922

DON R. BRYANT
 ARCHITECT
 112 DERBY STREET
 COCOA, FLORIDA 32922
 (321) 636-8563
WWW.VILLAGEARCHITECT.COM


ARCHITECTURE
 PLANNING
 DESIGN

TITLE:
EXTERIOR ELEVATIONS

COMMISSION: 2004.631 SHEET: **A6**
 OF ??



01 A6 NORTH ELEVATION
 1/8"=1'-0"

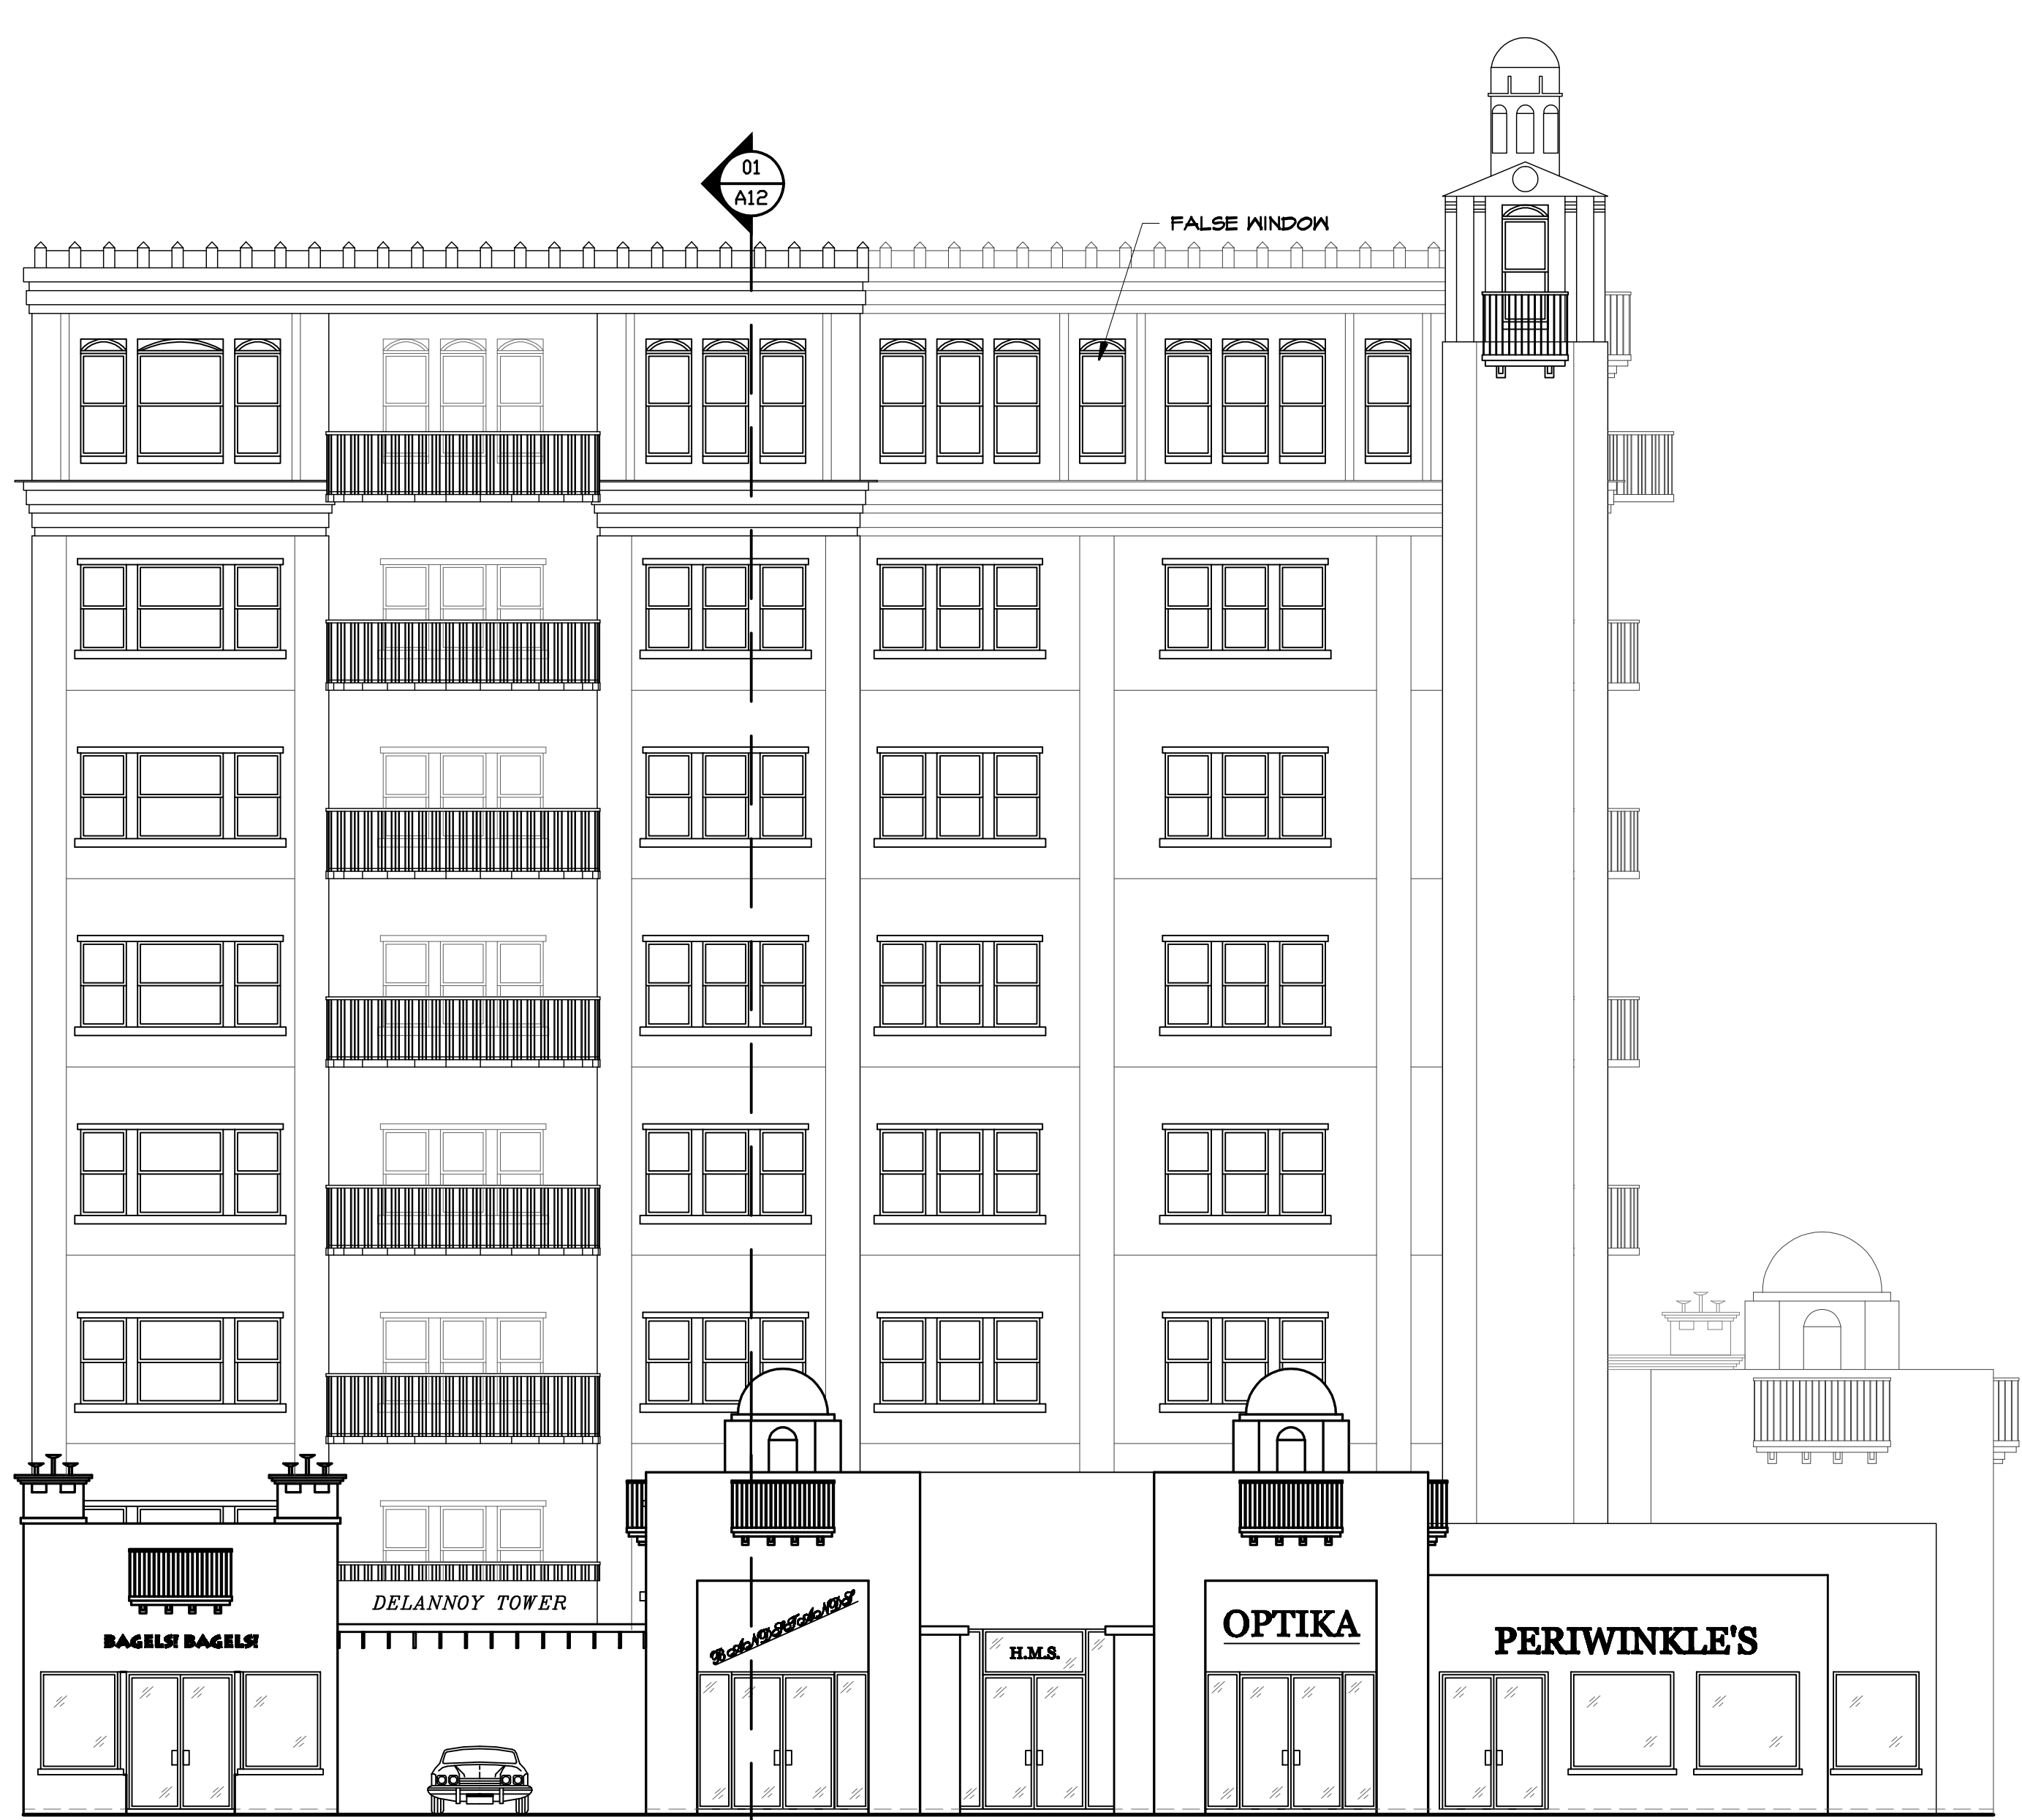

01 A6 EAST ELEVATION
 1/8"=1'-0"

PRELIMINARY
 NOT FOR CONSTRUCTION
 THESE PLANS ARE PROVIDED
 FOR REVIEW AND PRELIM.
 ESTIMATING ONLY.